


**PLAN VIEW**

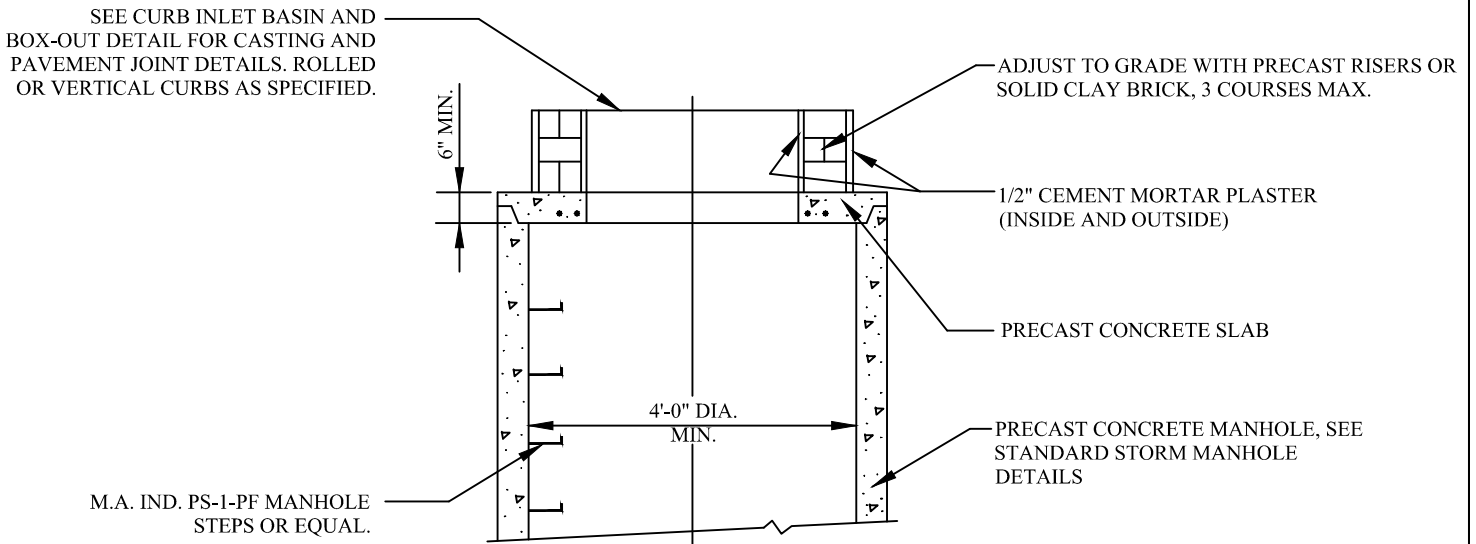

**SECTION A - A**

<p>CITY OF SOLON ENGINEERING DEPARTMENT</p>	<p>STANDARD DETAIL</p>	<p>CURB INLET BASIN MANHOLE DETAIL</p>
		<p>ST-13</p>