


NOTE: FOR TEST TEES WITHIN DRIVE LIMITS, INSTALL EAST JORDAN IRON WORKS CASTING 2960Z FLUSH WITH PAVEMENT.

6" SEWER LATERAL CLEANOUT W/ PLASTIC CAP AND METAL DISK IN GRASS 6" BELOW GRADE AND EJIW 2960Z FRAME AND LID FLUSH WITH PAVEMENT

PLAN

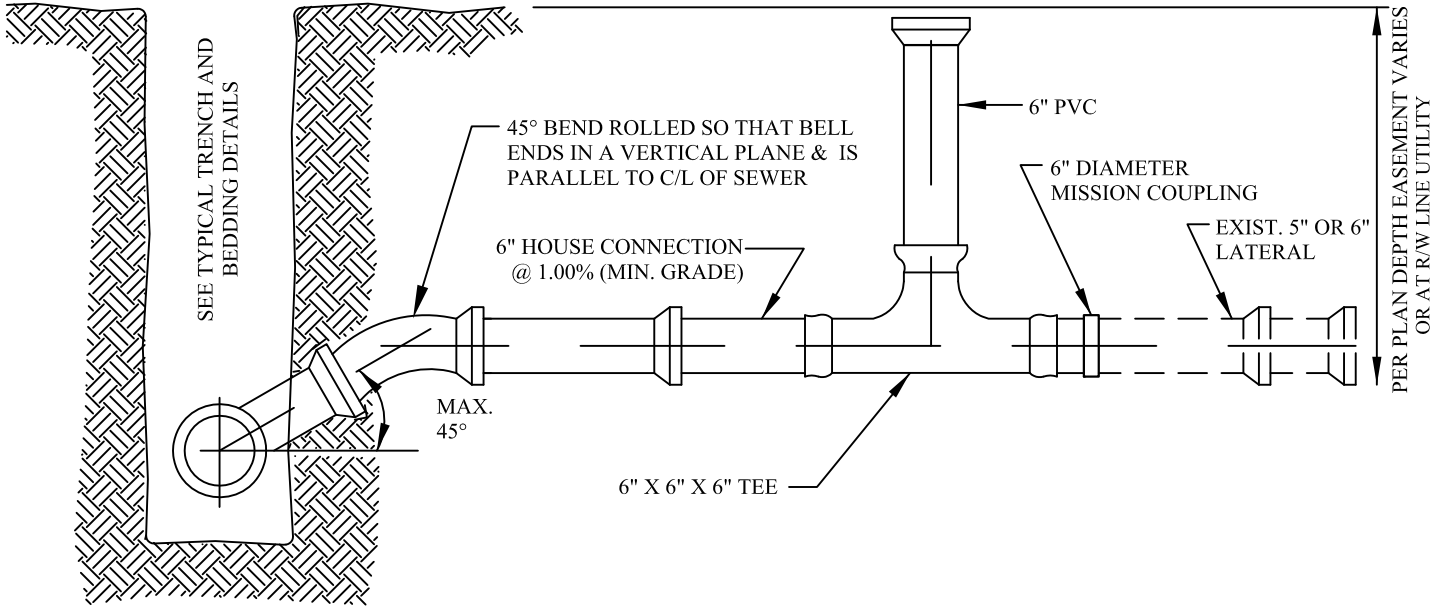

PER PLAN DEPTH EASEMENT VARIES OR AT R/W LINE UTILITY

SECTION

<p>CITY OF SOLON ENGINEERING DEPARTMENT</p>	<p>STANDARD DETAIL</p>	<p>STORM SEWER LATERAL WITH CLEANOUT AT THE RIGHT OF WAY</p>
		<p>ST-18</p>